


DETAIL: CONCRETE SUPPORTS

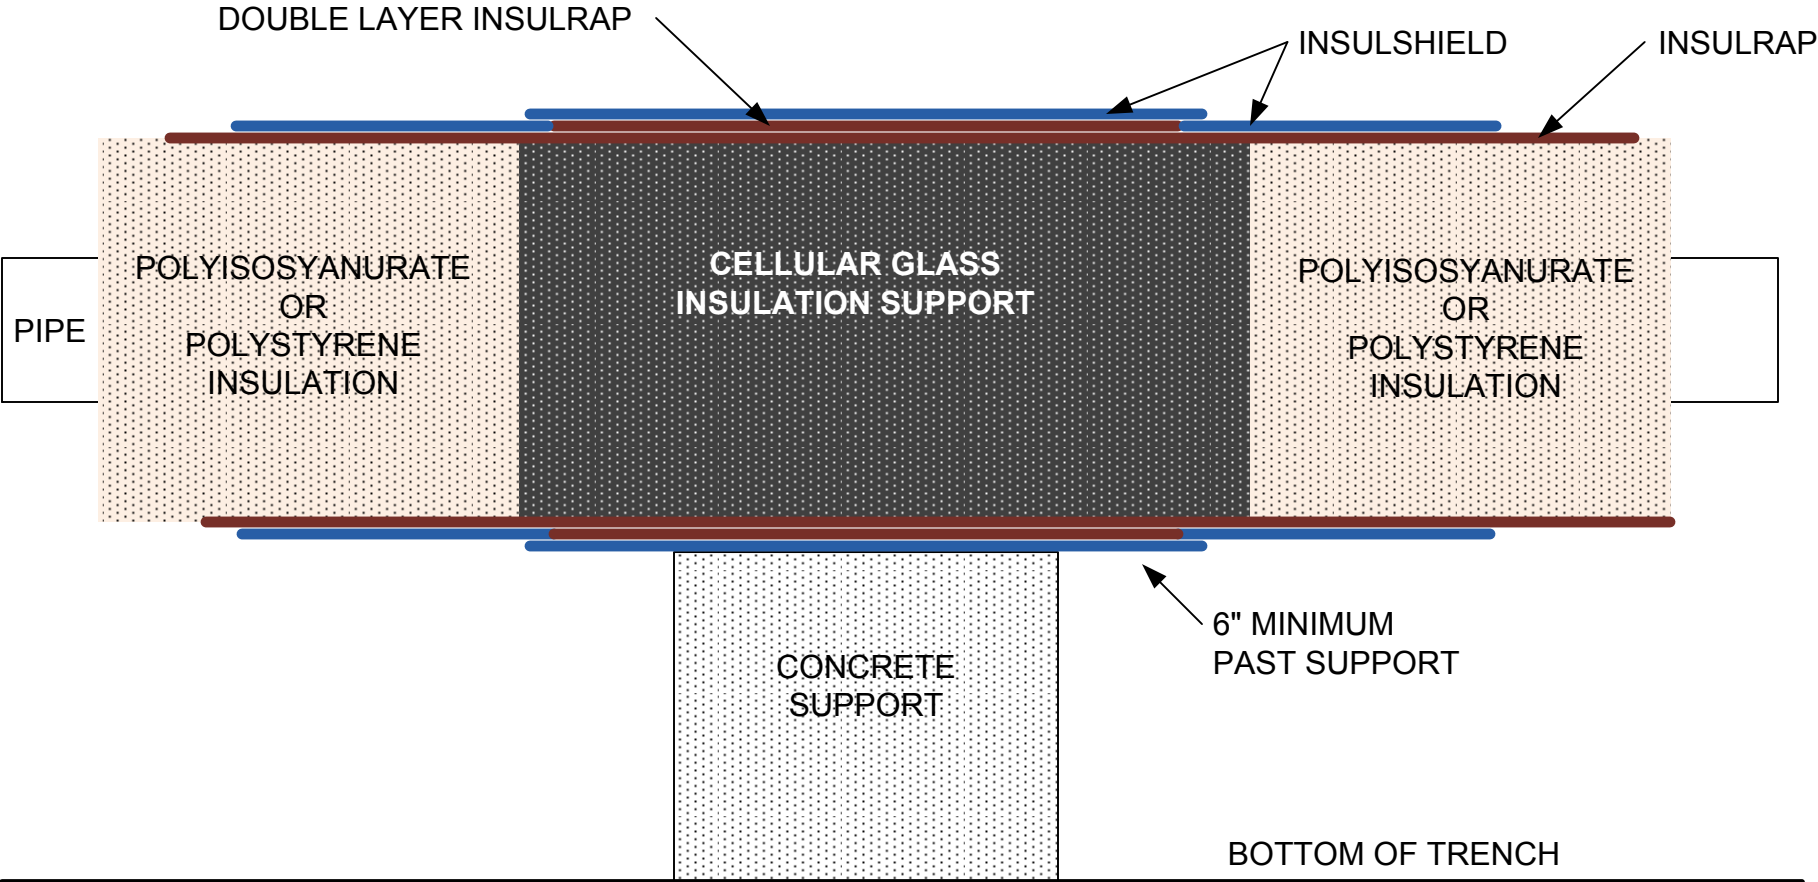

DETAIL SHOWING THE USE OF INSULATION OTHER THAN CELLULAR GLASS ON THE SYSTEM, IF CELLULAR GLASS IS USED ON THE ENTIRE SYSTEM, IGNORE OTHER INSULATIONS SHOWN (DO NOT USE FIBERGLASS)